

Amtliche Beglaubigung

Die Darstellung der Grenzen und Bezeichnungen der Flurstücke stimmen innerhalb des Geltungsbereiches des Bebauungsplanes mit dem Liegenschaftskataster überein.

Heidelberg, den 24. Okt. 1983


Staatl. Vermessungsamt



Stadler

Gebüddarstellung gegenüber dem Liegenschaftskataster

neuerstellte Gebäude

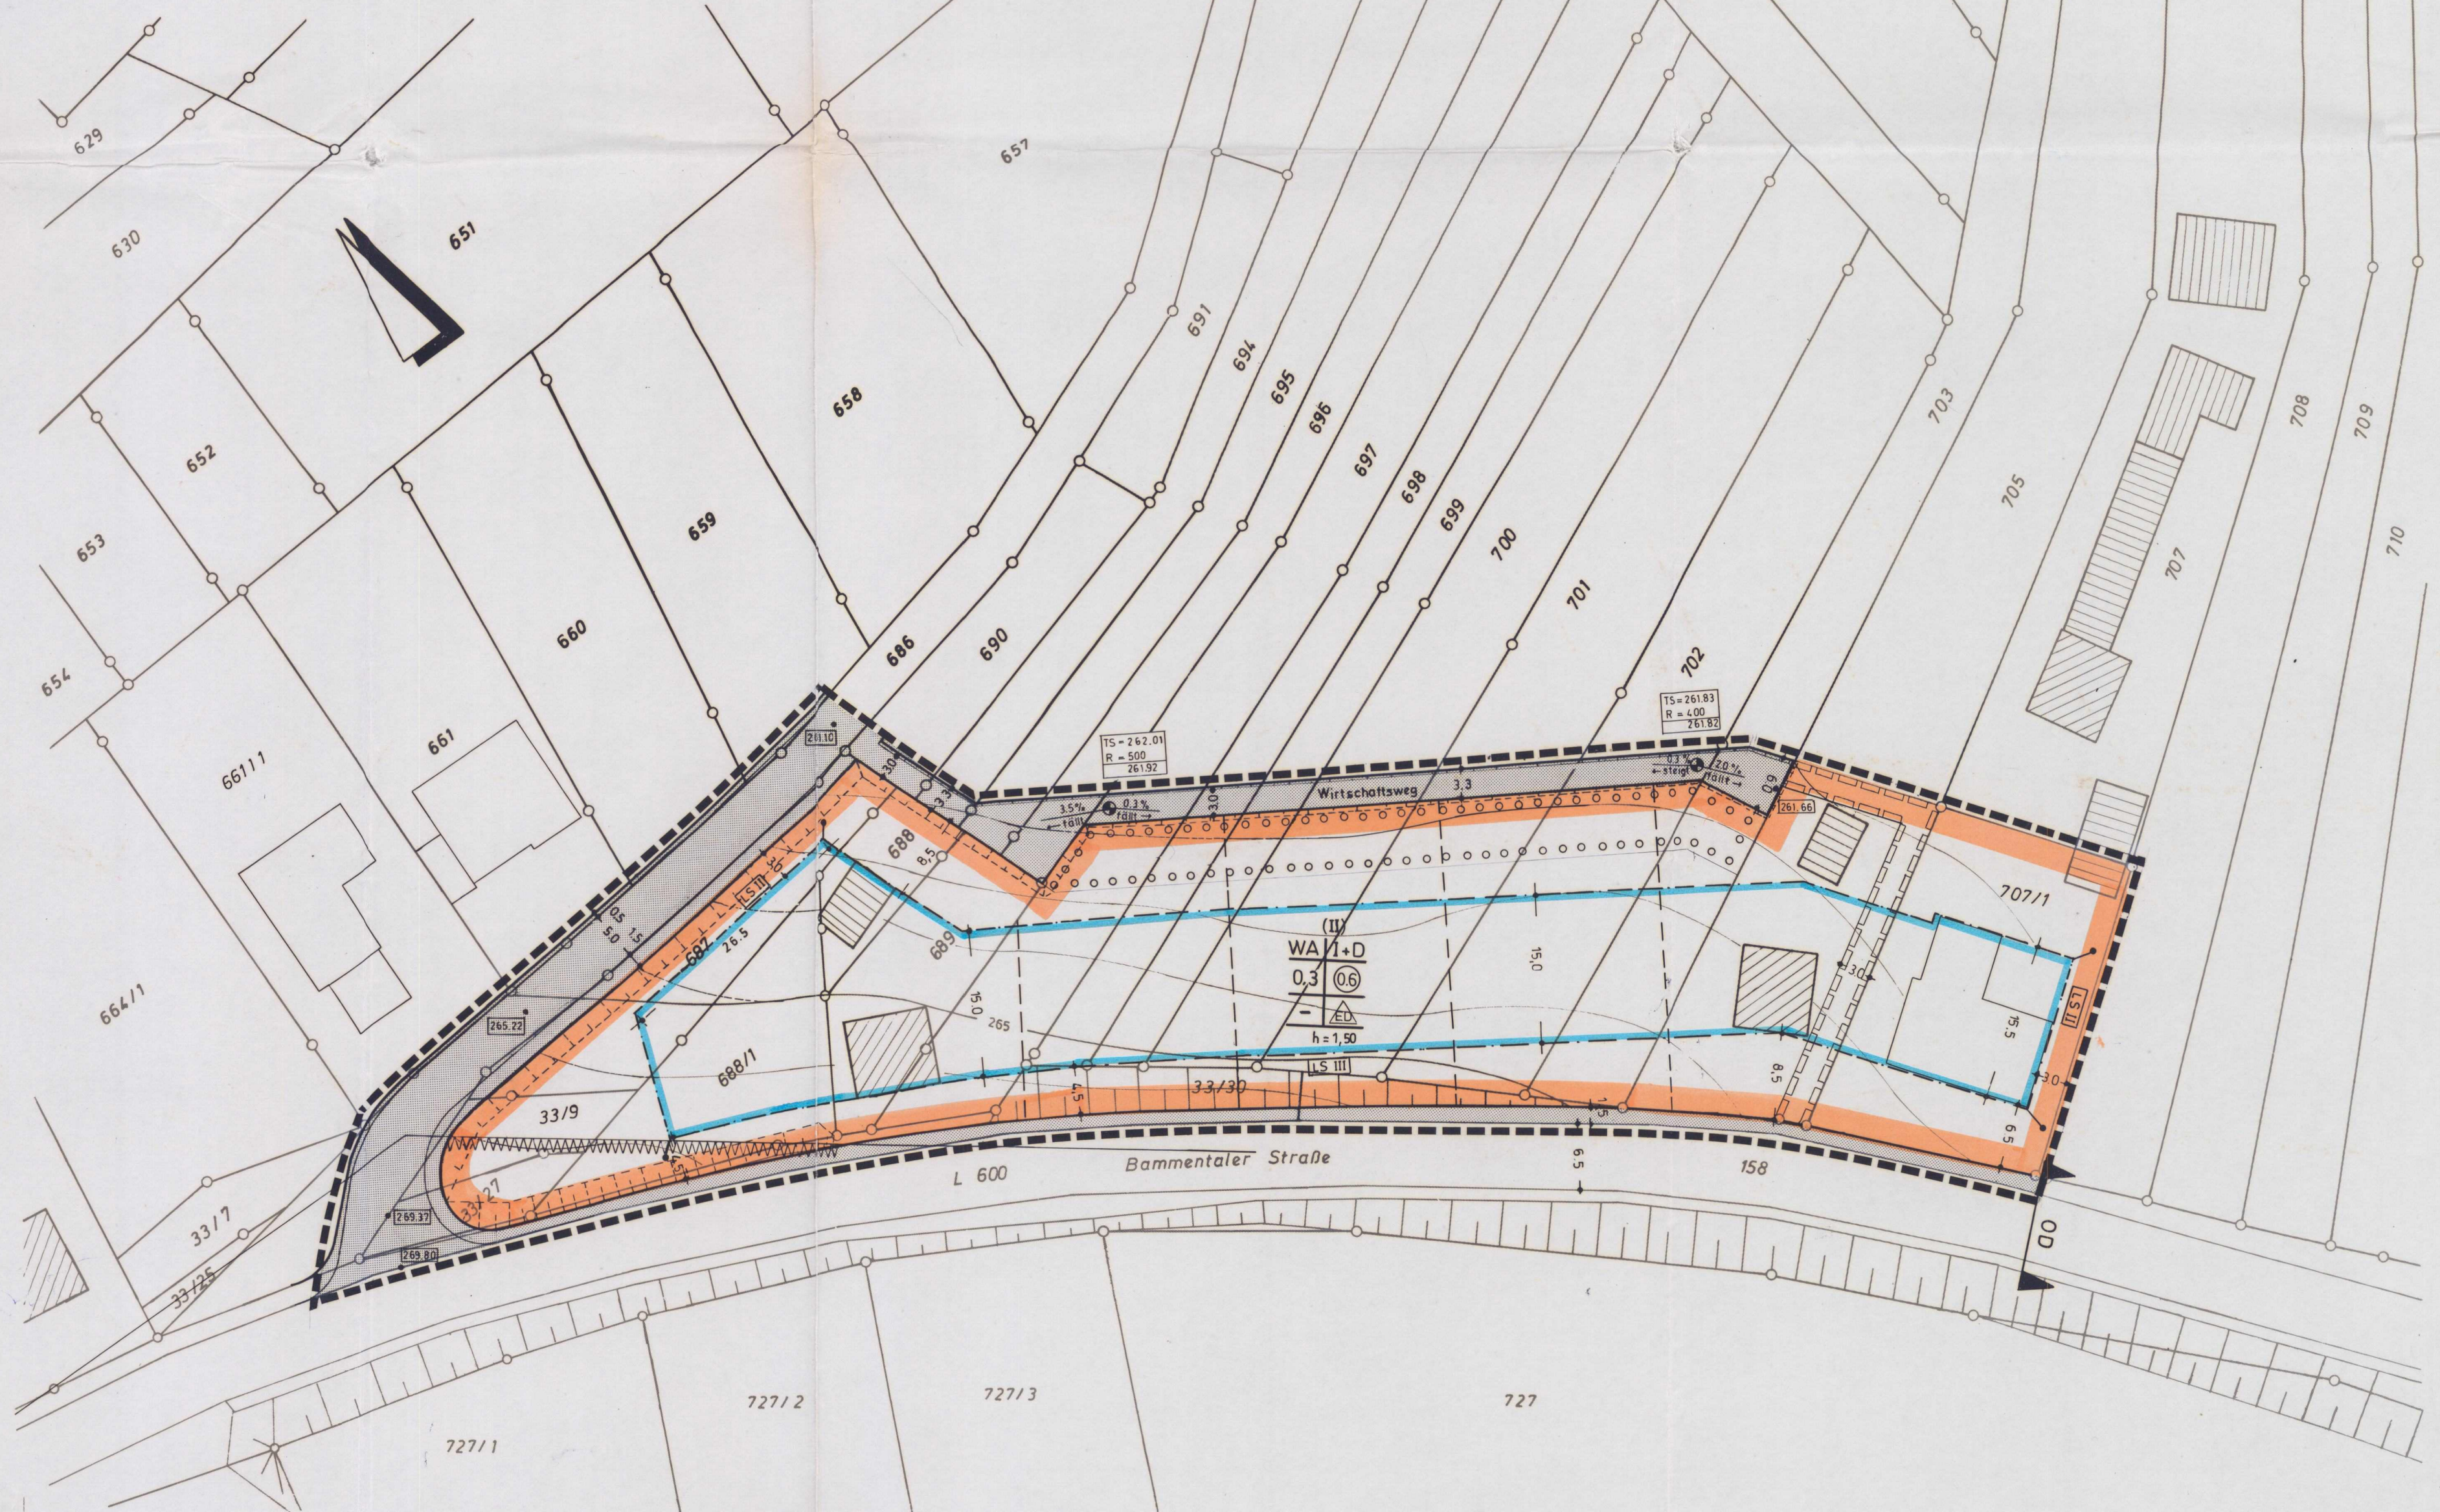

Zeichenerklärung

Table explaining symbols and technical specifications used in the plan, including building types, materials, and landscaping requirements.

Schriftliche Festsetzungen

Written regulations detailing planning law, zoning law, and building code provisions applicable to the site, including height restrictions, setbacks, and landscaping rules.

Official title block for the 'Gemeinde Gaiberg Bebauungsplan' (Gaiberg Comm. Building Plan) for the 'Streitacker und Kleinfeld' area, including the scale 1:500 and the district 'Rhein-Neckar-Kreis'.

Rechtsgrundlage (Legal Basis) section explaining the legal basis for the plan, citing the Federal Building Law (BauGB) and other relevant statutes.

Administrative section containing the approval process, including the date of approval (30. Aug. 1984), the name of the mayor (K. Müller), and the names of the planning committee members.